



SLOPED INTERMEDIATE SECTIONS
FOR
STANDARD SECTIONAL CONCRETE CATTLE PASS

D-714-9

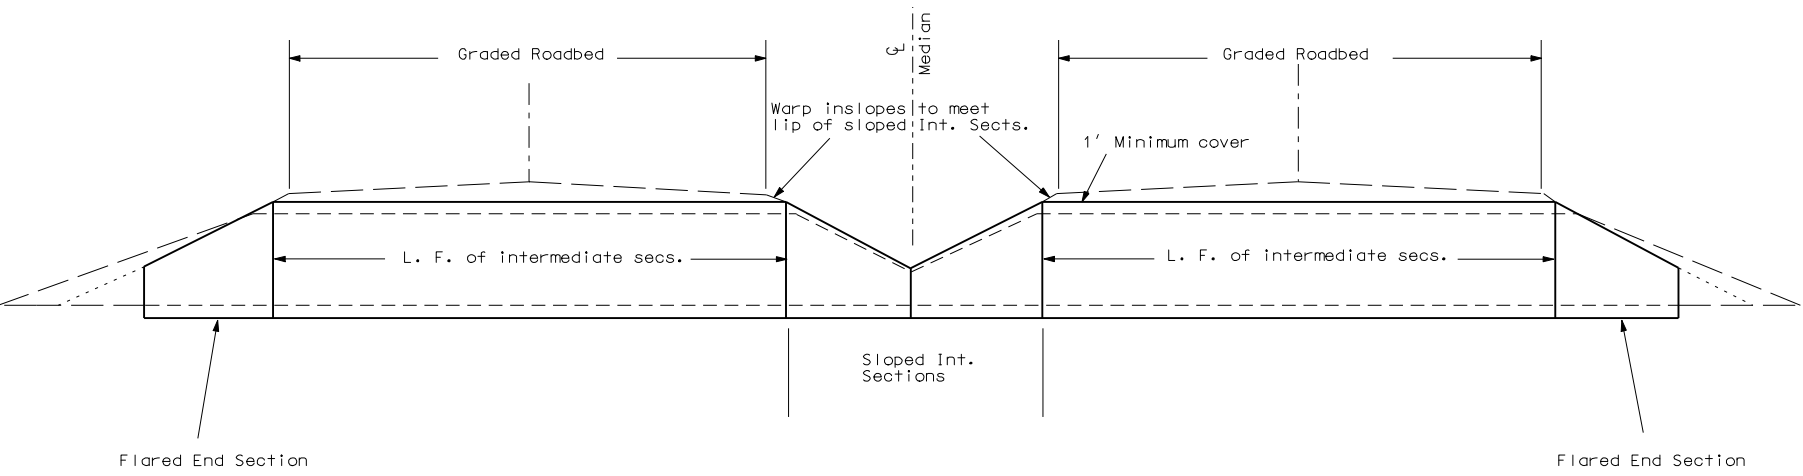


Sketch showing installation of sloped intermediate sections in the median of a 4 lane divided highway.

NOTE:
Each installation, as shown in sketch above, requires one intermediate section sloped from the female end and one section sloped from the male end.

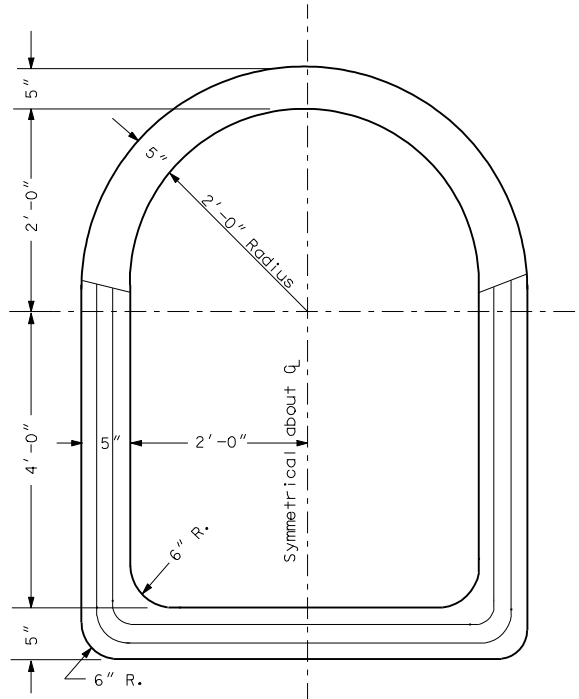


END VIEW

Steel reinforcing in sloped intermediate sections to be in accordance with requirements set forth in the Standard Specifications for Standard Sectional Concrete Cattle Pass and as shown in Standard No. D-714-8.

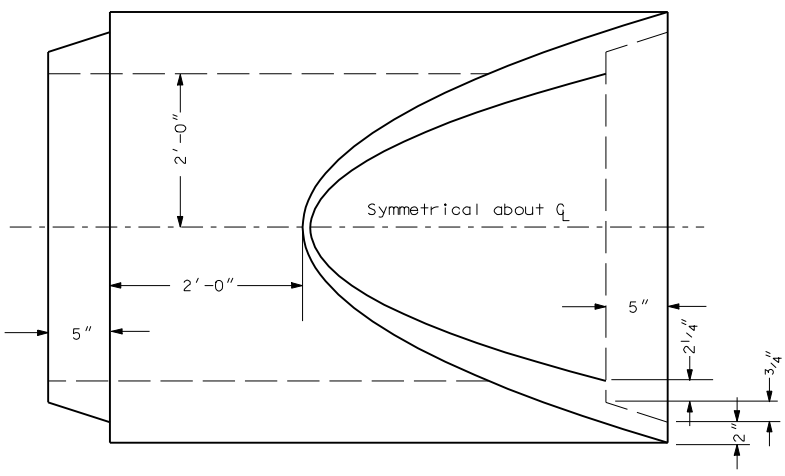

PLAN VIEW

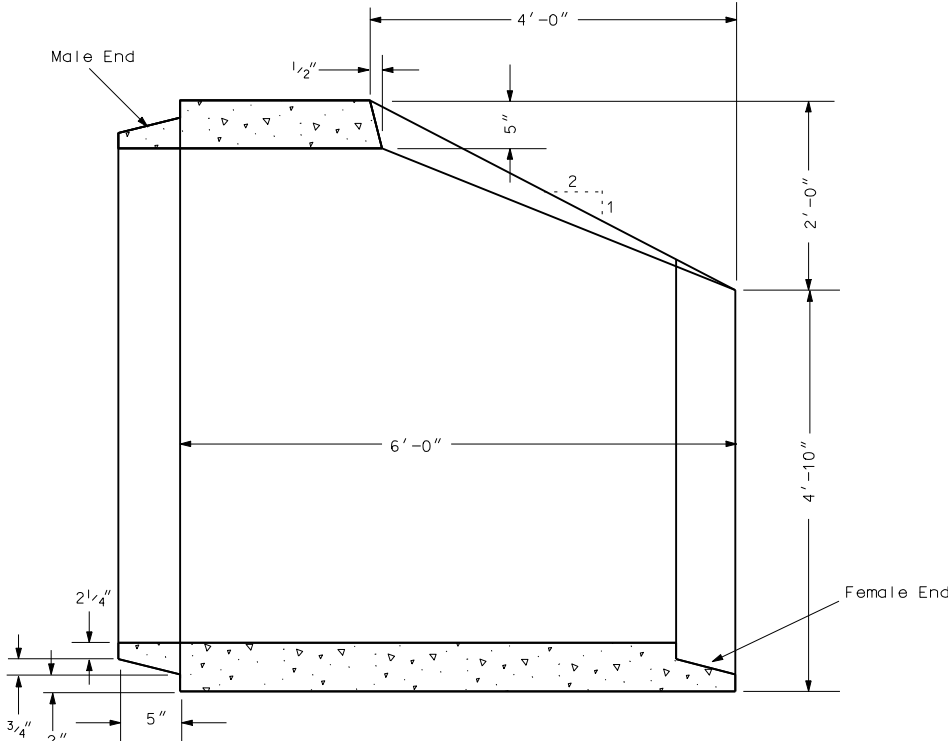

LONGITUDINAL SECTION ON Q

NORTH DAKOTA DEPARTMENT OF TRANSPORTATION	
10-1-86	
REVISIONS	
DATE	CHANGE
06-25-03	General revisions
12-01-04	PE Stamp added

This document was originally issued and sealed by MARK S GAYDOS, Registration Number PE-4518, on 12/01/04 and the original document is stored at the North Dakota Department of Transportation